

DATE: 05.30.13

PHASE


DESIGN DEVELOPMENT

PROJECT NUMBER

Empty box for project number

PROJECT

**Karuk Tribe**  
Yreka, California

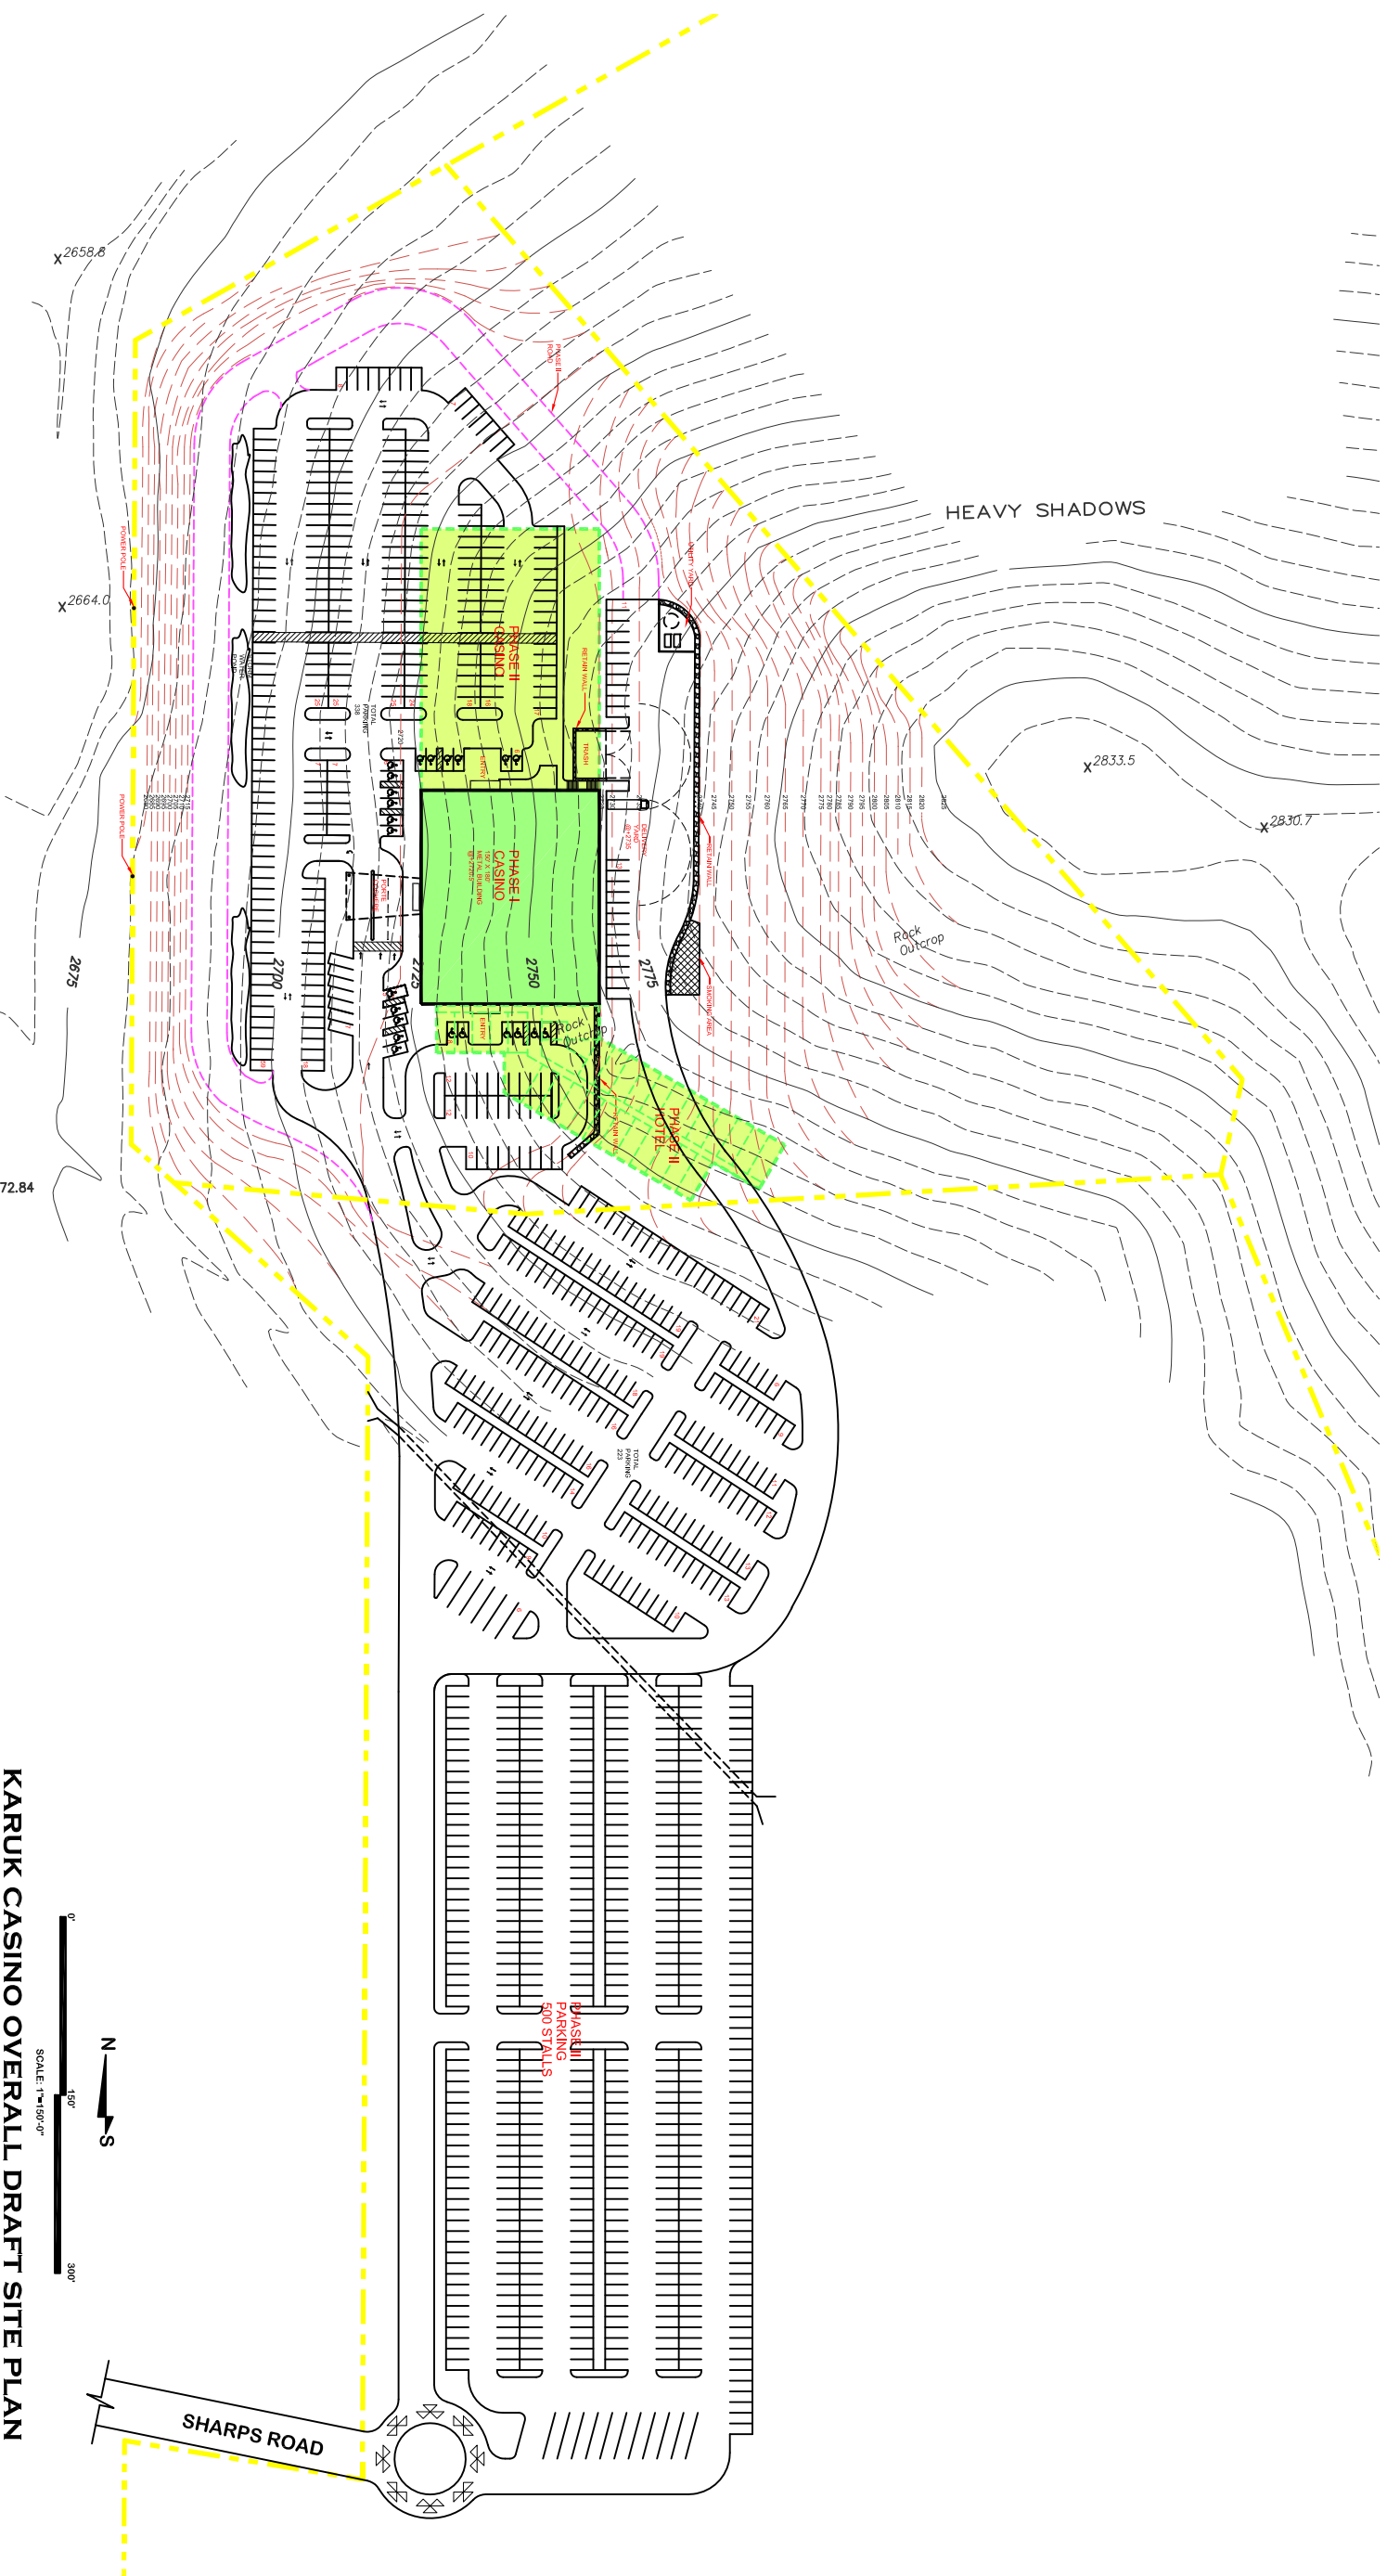

KARUK CASINO OVERALL DRAFT SITE PLAN

**GROUP WEST COMPANIES PLLC**

3601 FREMONT AVE. N. SUITE 314  
SEATTLE, WA 98103  
PHONE: (206) 826-4447  
FAX: (206) 826-4446  
E-MAIL: GROUPWESTCOMPANIES.COM

SHEET TITLE AND NUMBER